




Front Elevation  
Scale 1:50



Right Elevation  
Scale 1:50



Rear Elevation  
Scale 1:50

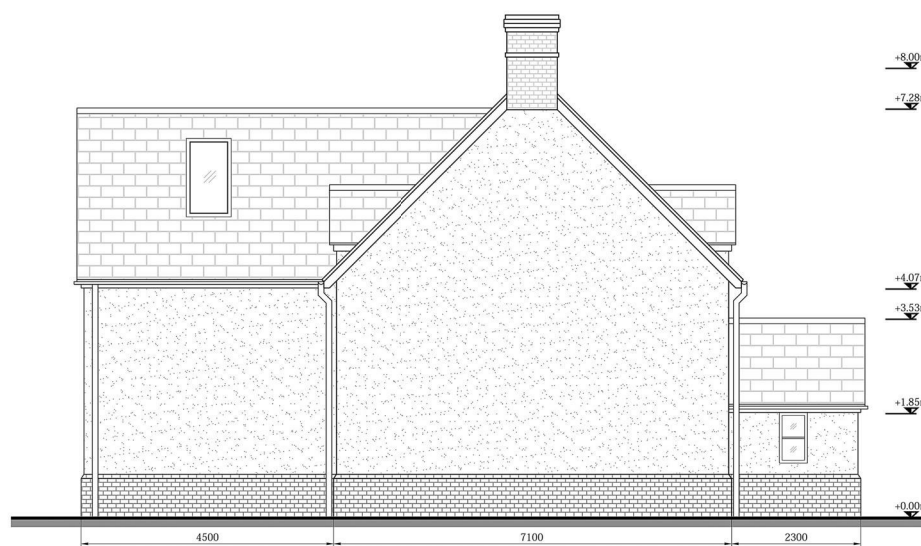

Left Elevation  
Scale 1:50

4. Plandescil Ltd to be immediately notified of any suspected omissions or discrepancies.
5. This drawing is to be read in conjunction with all other relevant documents relating to the project.

FOR PLANNING

Rev	Date	Chkd	Description
B	22.09.16	OAJ	Mirrored Elevations
A	21.09.16	OAJ	Minor Amendments
0	04.08.16	OAJ	First Issue

**plandescil**  
consulting engineers

Connaught Road Attleborough Norfolk NR17 2BW  
Telephone: 01953 452001 Fax: 01953 456955  
Email: pdc@plandescil.co.uk www.plandescil.co.uk

civil • structural • environmental • surveying

Client

Project

Proposed Development  
Land off Station Rd,  
Lode, Cambs, CB25 9HB

Drawing Title

Proposed Elevations  
Plot No. 3


**MA**  
Morris Armitage

01638 742461

www.morrisarmitage.co.uk

**15 Station Road**  
**Cambridge, Cambridgeshire CB25 9HB**  
**Guide Price £240,000**



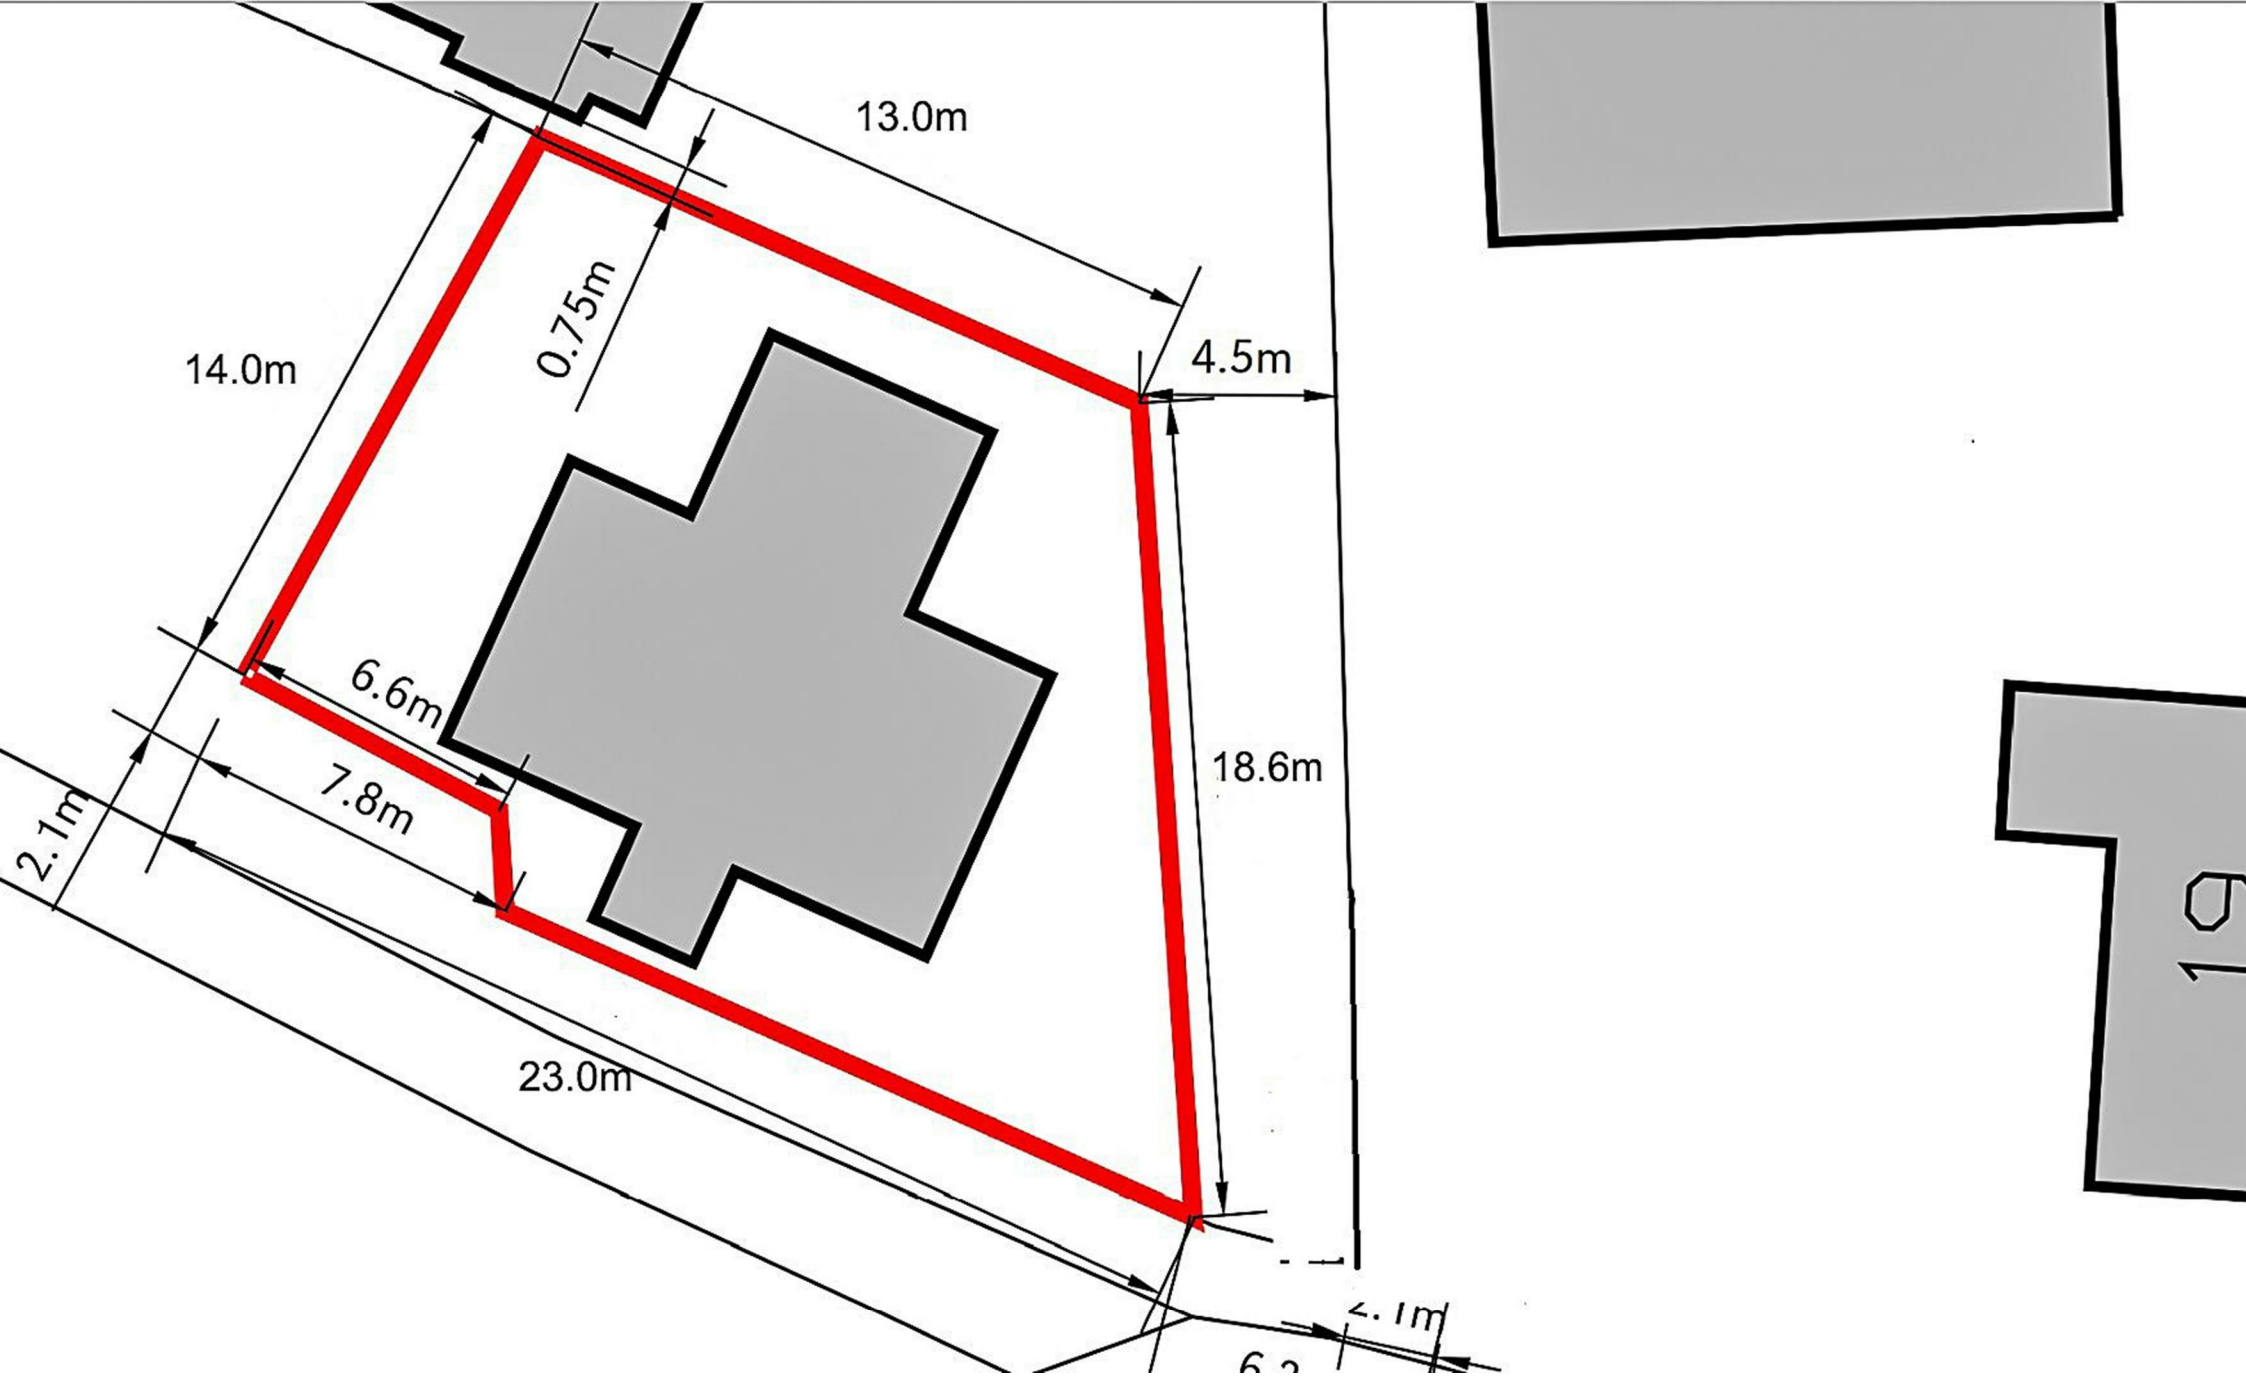

This document and any marketing relating to the property has been prepared in good faith to give a fair overall view of the property and must not be relied upon as statements or representations of fact. It is suggested that undertake enquiries by inspections, survey or other investigation to ascertain the viability of any purchase. Any areas, measurements or distances referred to are given as a guide only and are not precise and no liability can be accepted for errors arising them therefrom. Photographs are not necessarily comprehensive nor current; no assumption should be made that any contents shown are included in the sale. Morris Armitage have not tested any services or equipment and nothing in these particulars should be deemed to be a statement that they are in good working order nor that the property is in good structural condition.

